


Version	Date	Description	Draw.	Rev.	Appr.

Notes:

Example of technical building

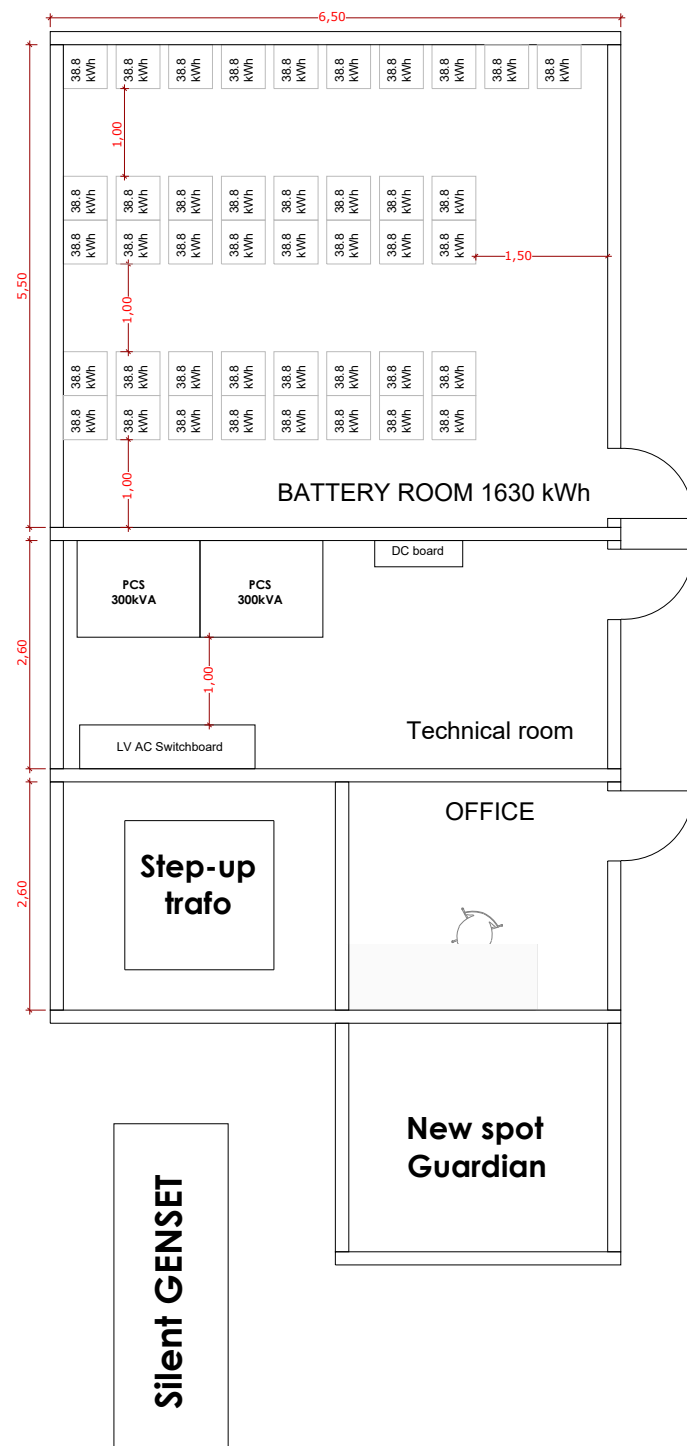

What is available



storage



Designed by:  tta Trama Tecnológica Ambiental Av.Meridiana, 153 P.Baja 08026 Barcelona-España Tel. (+34)93 446 3234	Client: Chuuk Public Utility Corporation (CPUC) 	Location: Fefen, Chuuk	
	Project: Consultancy Services for the Design of Solar Powered Mini-grid in Fefen Island, Chuuk State	Set of Drawings: Drawing Set	
Drawing name: Technical building in Sapota	Scale: Scale	Paper: DIN A3	Drawing number: N
			Rev. #